





ACADEMIC BLOCK

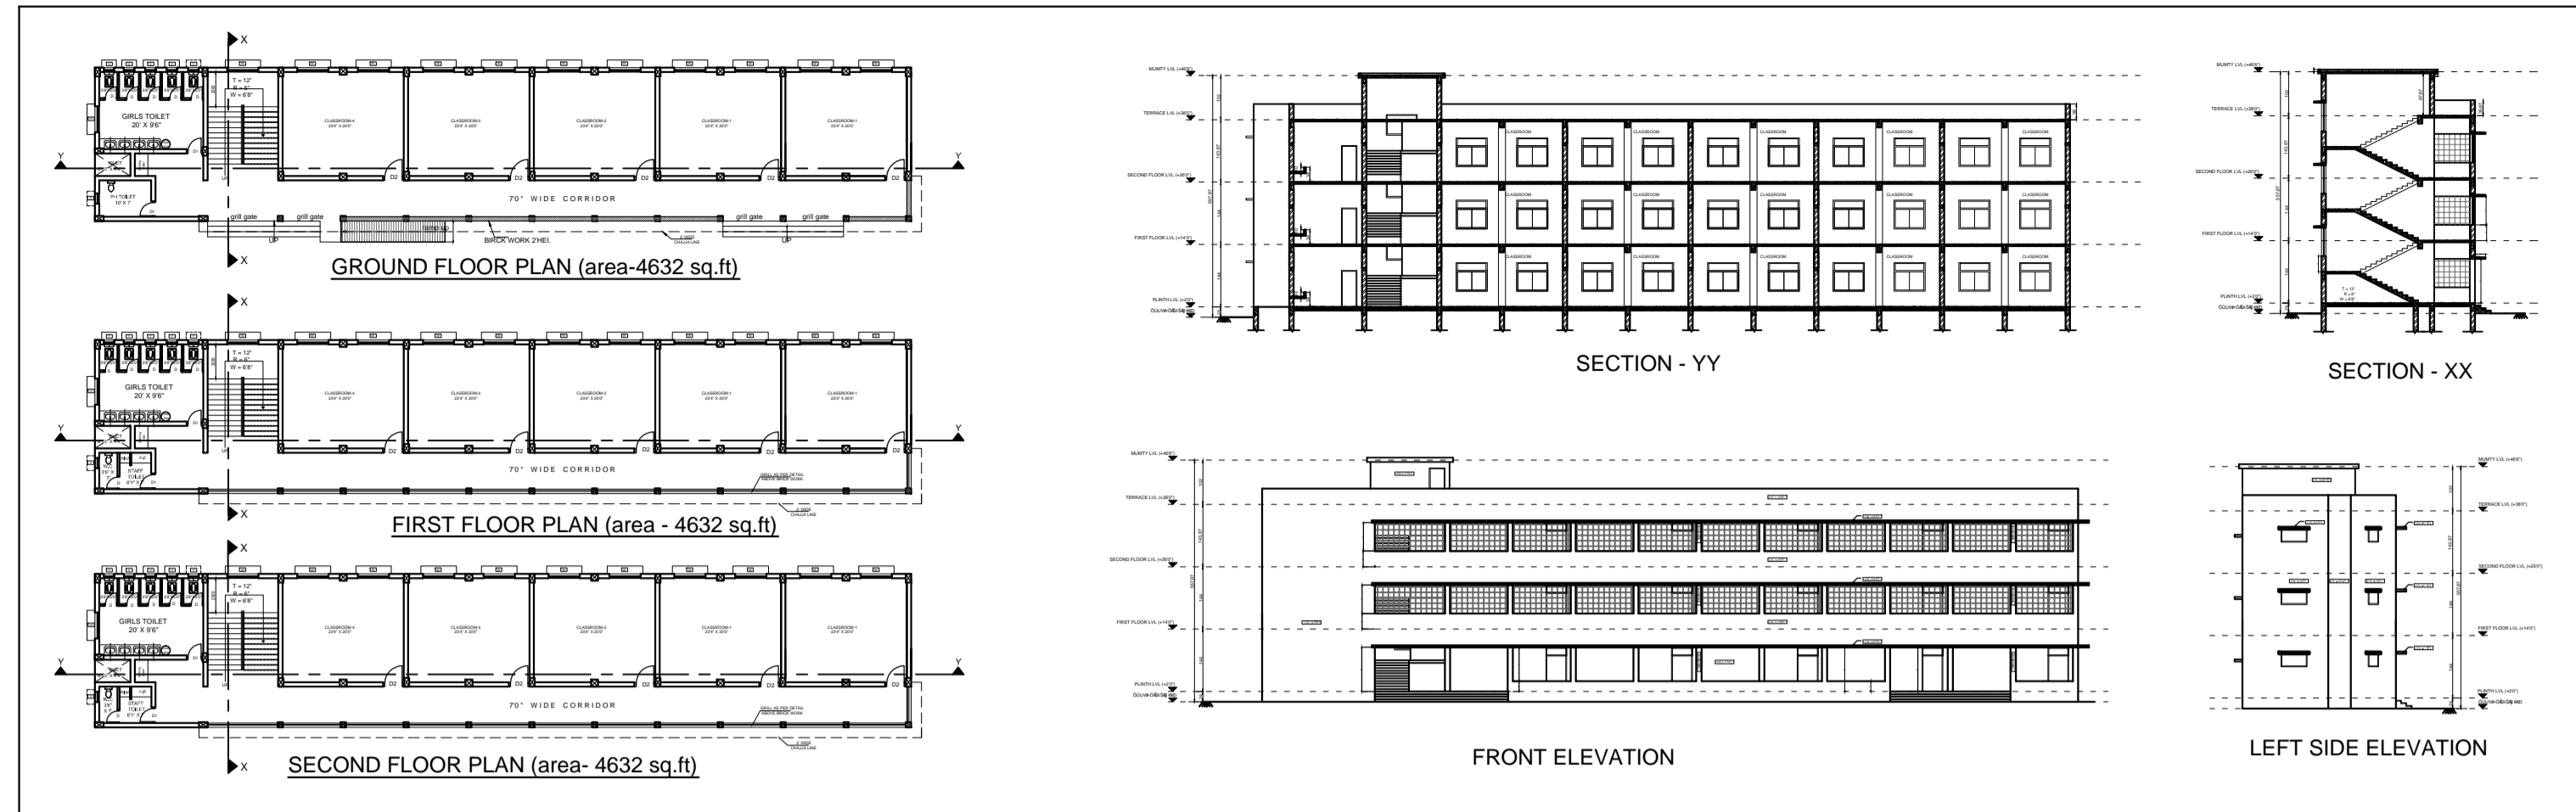








PROPOSED MAIN GATE

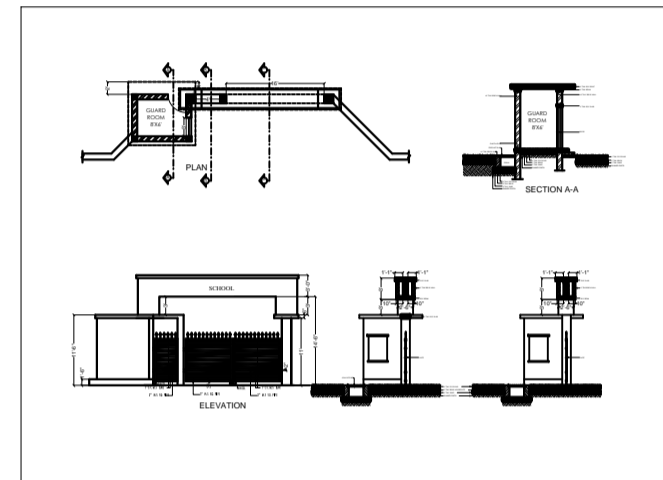

PROPOSED CYCLE SHED

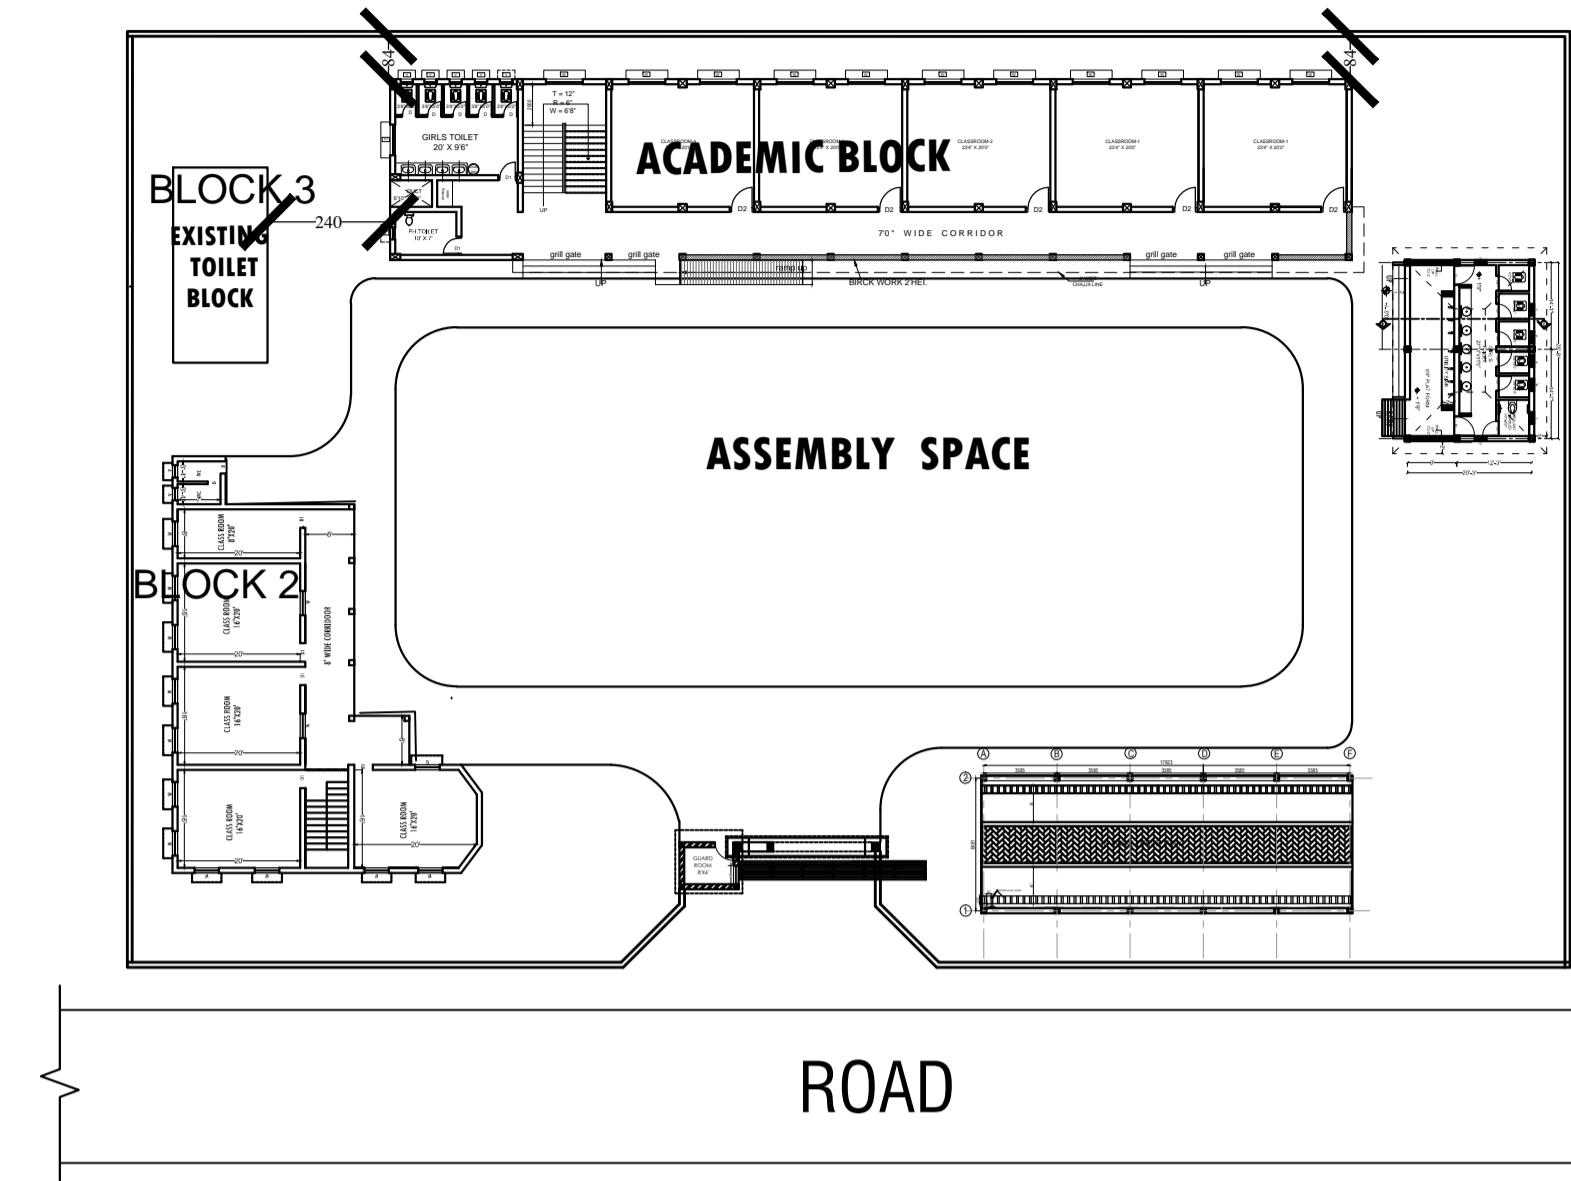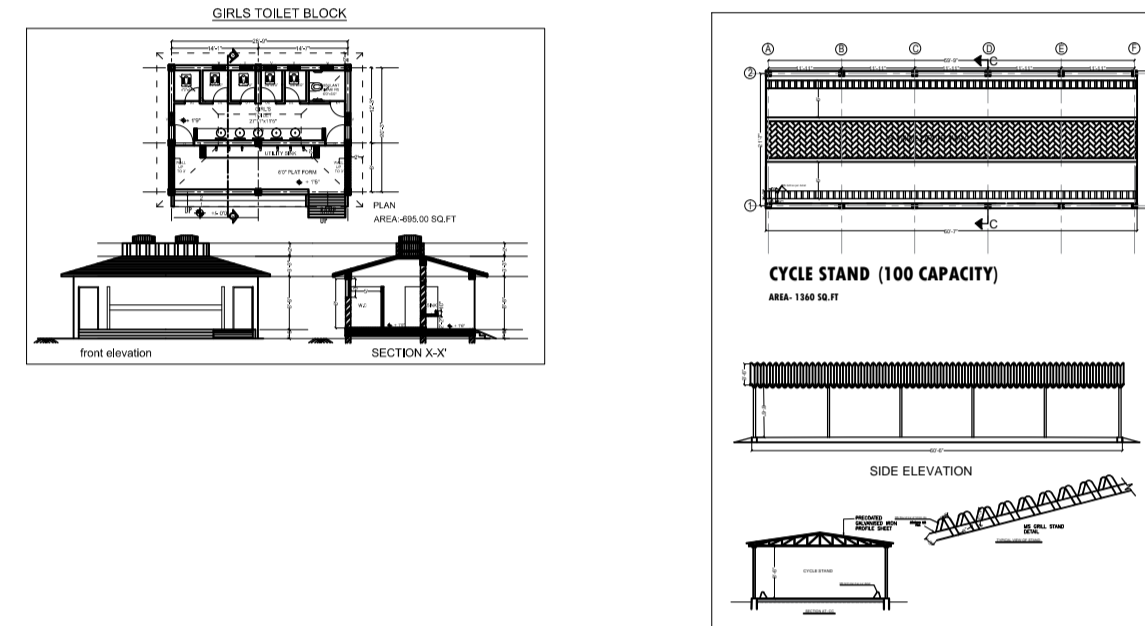

SITE PLAN

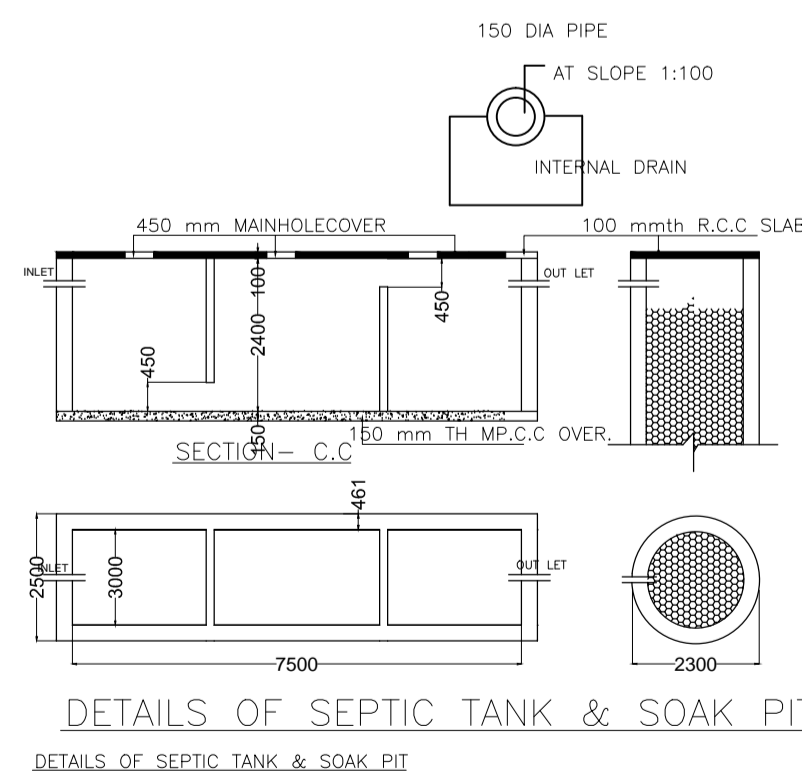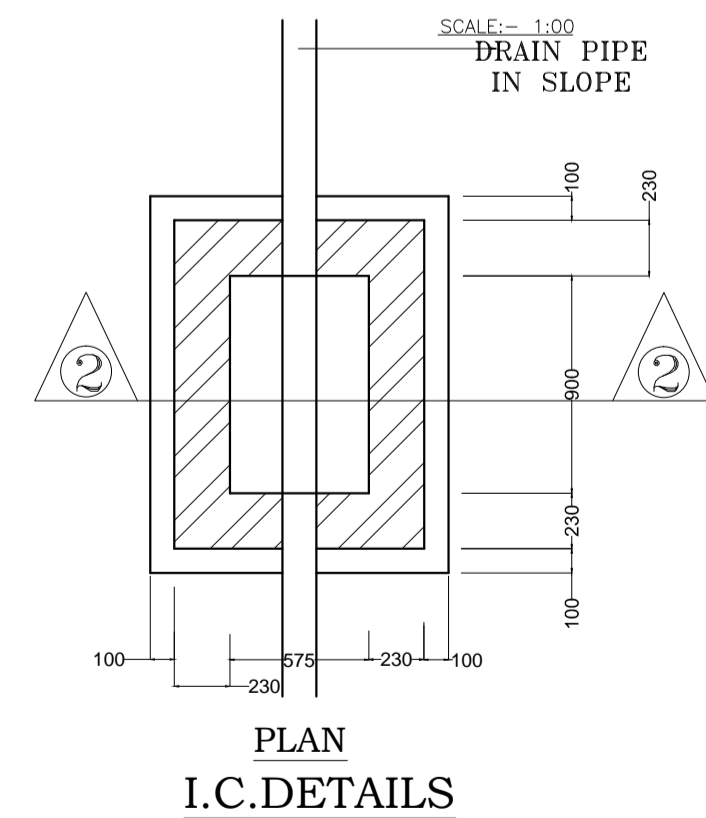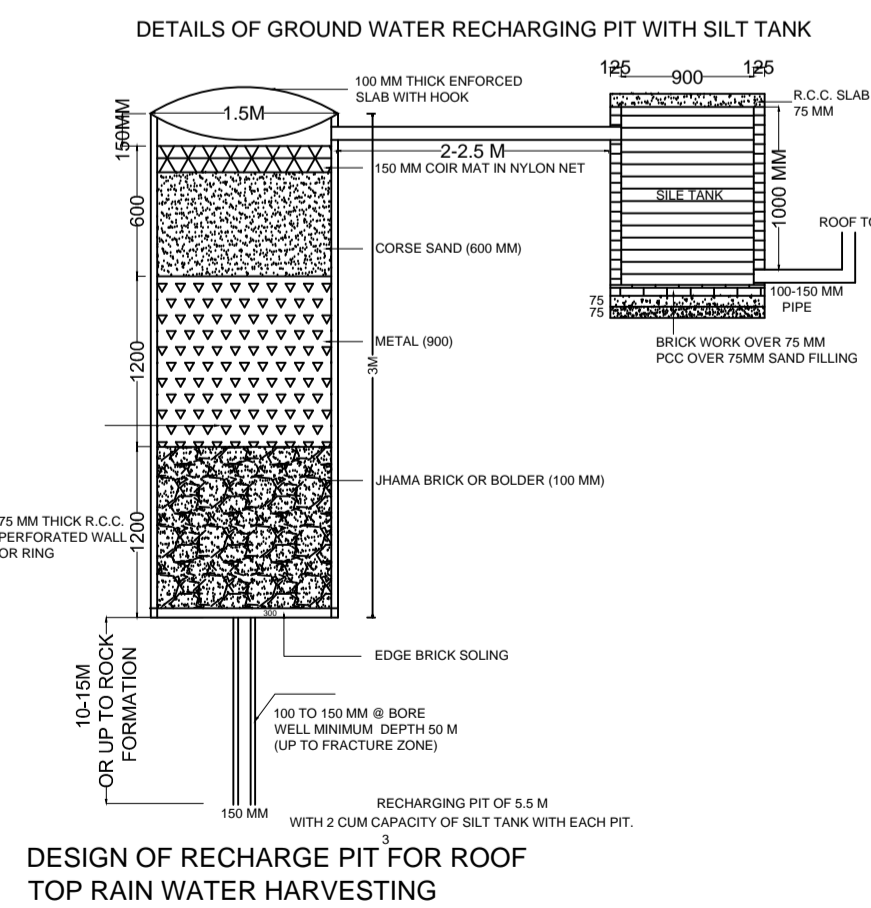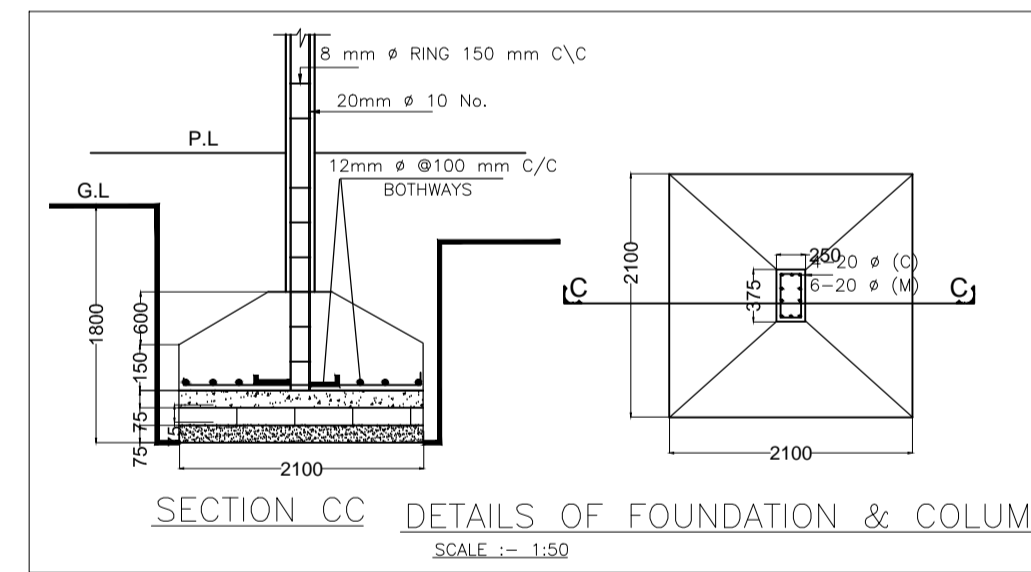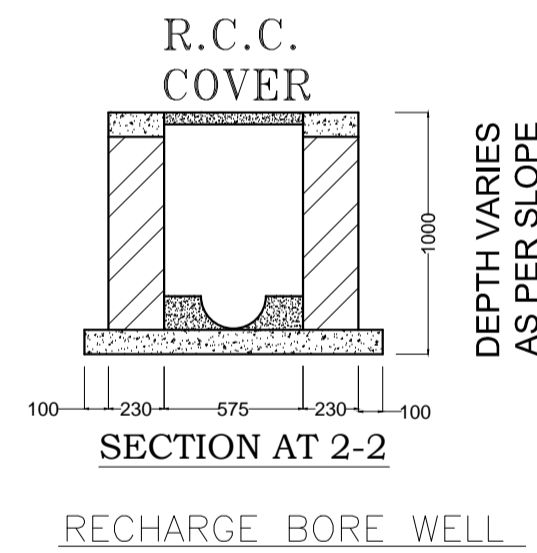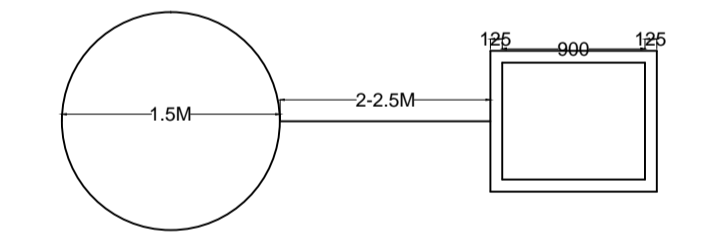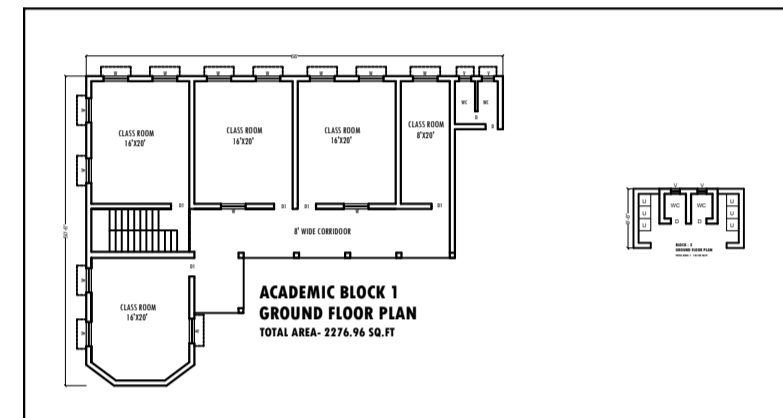

CLIENT :	JEPC
PROJ.TITLE :	SCHOOL BUILDING FOR RAJKIYAKRIT BALIKA VIDYALAYA, JAMSHEDPUR.
AT MAUJA - KHATA NO.- WARD NO- JHARKHAND.	PLOT NO.- THANA NO.- DIST- ,
AREA CALCULATION	
SITE AREA = 35954.22 Sq. ft. (8.88 ACRE)	
TOTAL BUILT UP AREA OF ACADEMIC BLOCK	AREA- 13896.00 SQ.FT
TOTAL BUILT UP AREA OF GIRLS TOILET BLOCK	AREA- 695.0 SQ.FT
TOTAL BUILT UP AREA OF MAIN GATE	AREA- 197.0 SQ.FT
TOTAL BUILT UP AREA OF CYCLE SHED	AREA- 1360.0 SQ.FT
TOTAL BUILT UP AREA OF BLOCK -1	AREA- 2276.96 SQ.FT
TOTAL BUILT UP AREA OF BLOCK -2	AREA- 103.00 SQ.FT
TOTAL BUILT UP AREA- 18527.96 SQ.FT	



PRAGATI NIWAS (1st FLOOR)
 PRAGATI ENCLAVE
 (OPP. TRINITY APARTMENT)
 BYE PASS ROAD, DIBADIH, DORANDA,
 RANCHI JHARKHAND - 834002
 PH: +91 90 31000790,
 PH: +91 92 34679246
 Email: arunranchi@gmail.com